


Longitudinal Section M 1:200

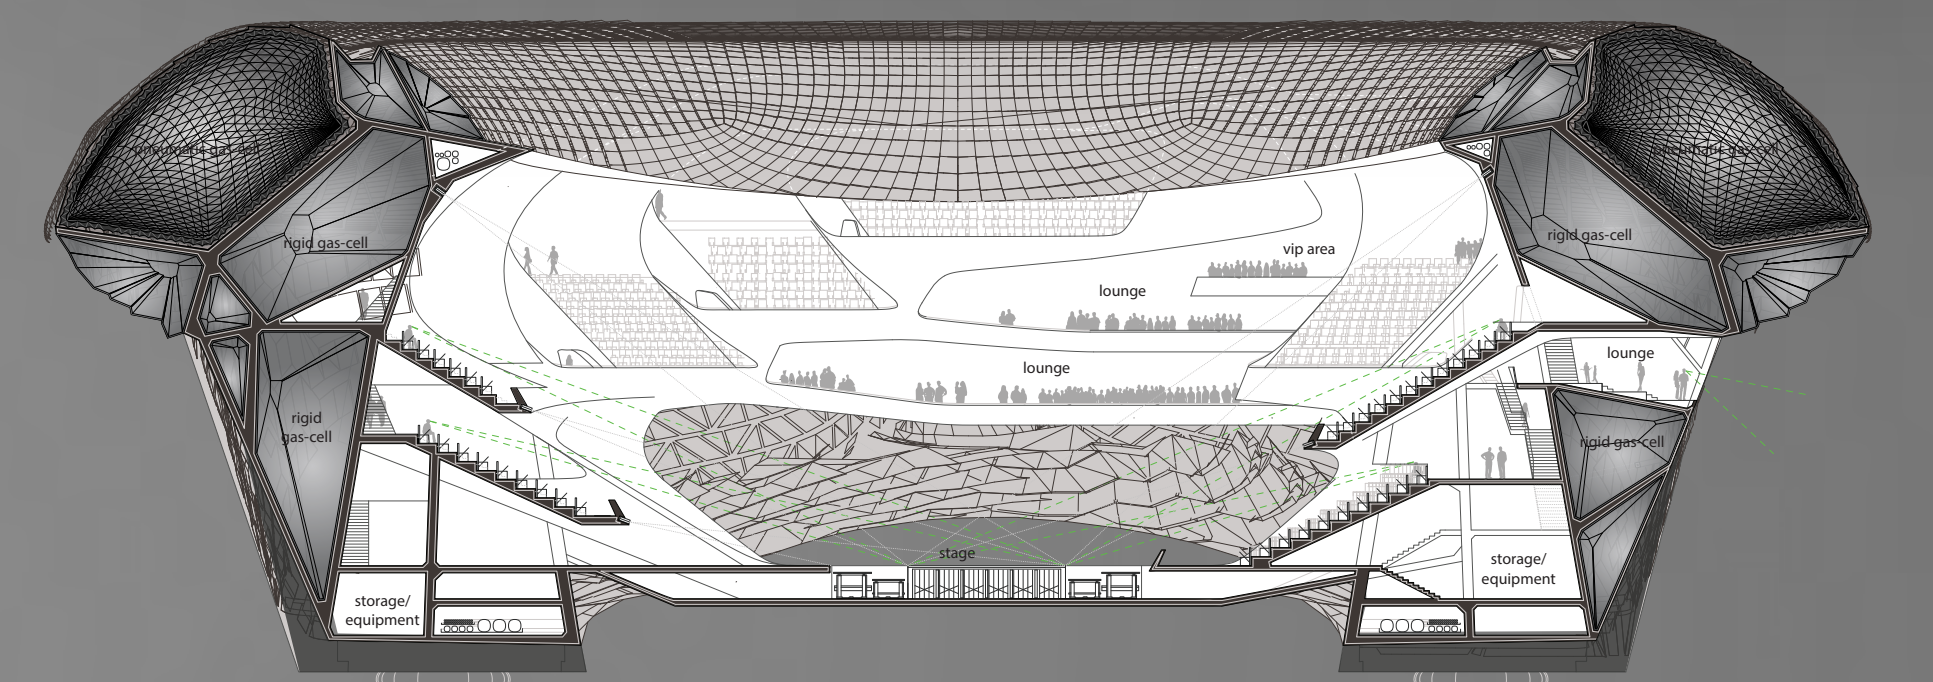

Cross Section M 1:200

an abandoned idea of... ZERO FOOTPRINT ARCHITECTURE

renewed and extended.

