


# Model Set-up Worksheet

## Commercial - steel frame/block infill

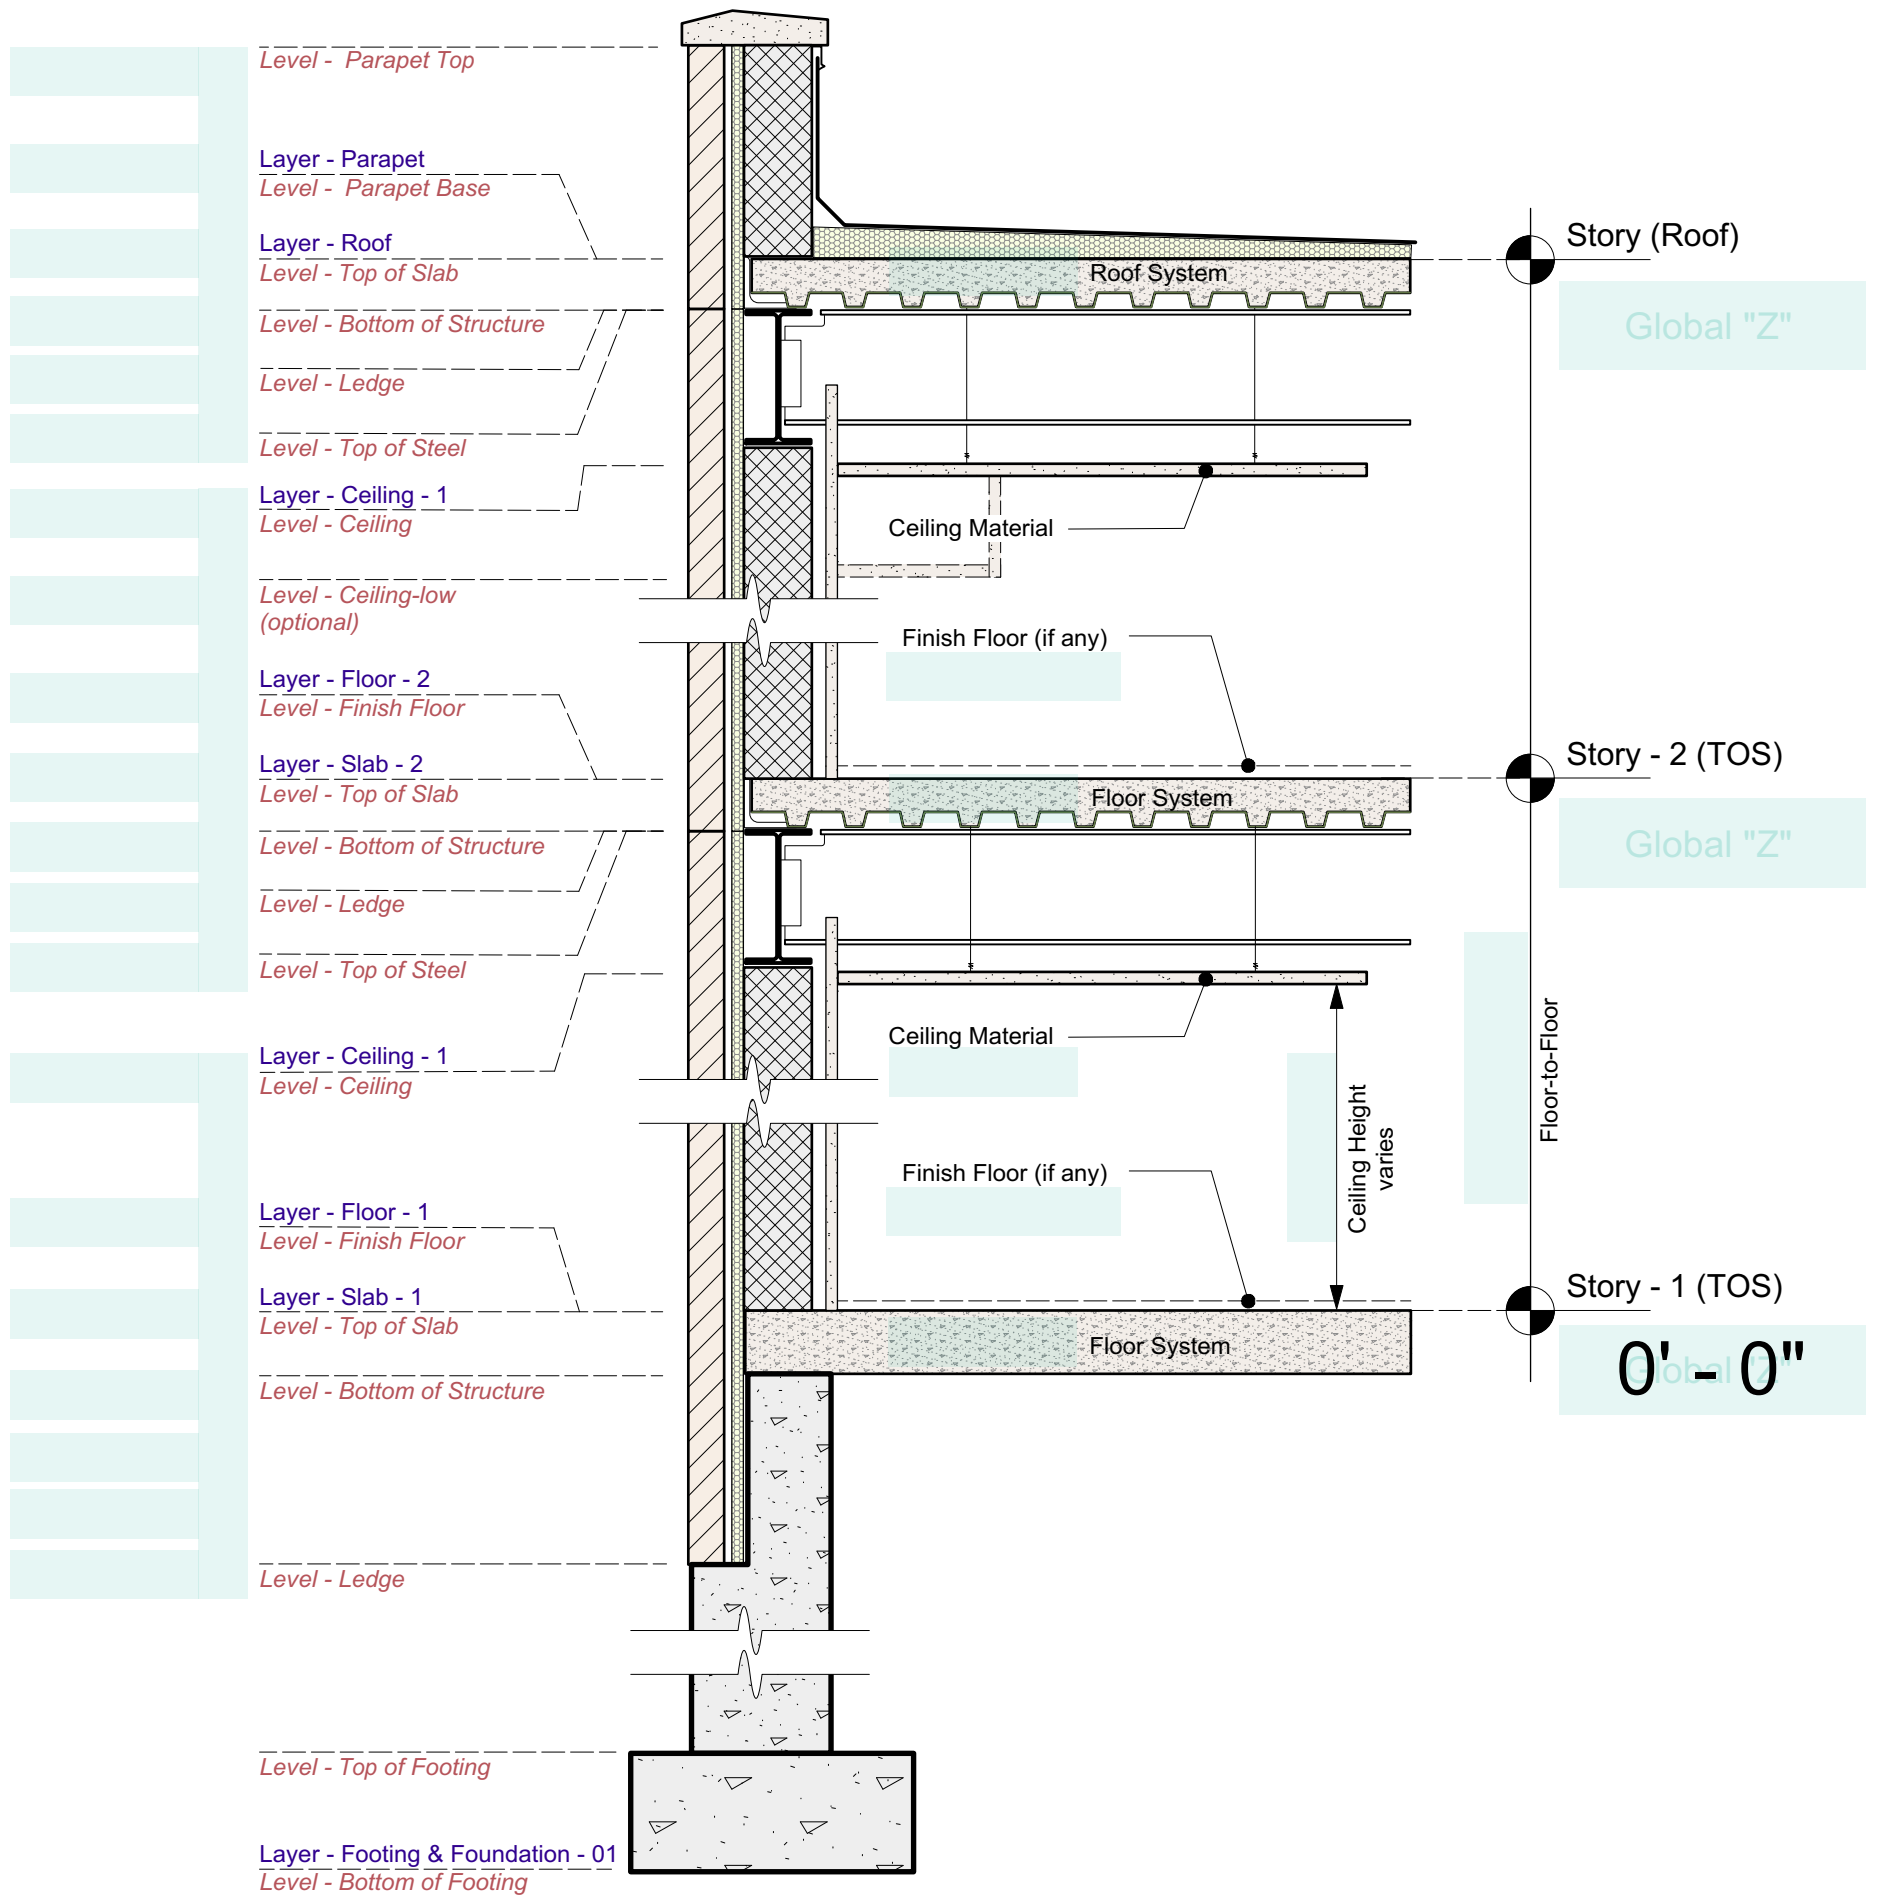

1. Start by entering Floor-to-Floor height(s)
2. Determine thickness of materials, enter known values

NOTES: Elevational information for Levels is entered relative to the STORY they live in